

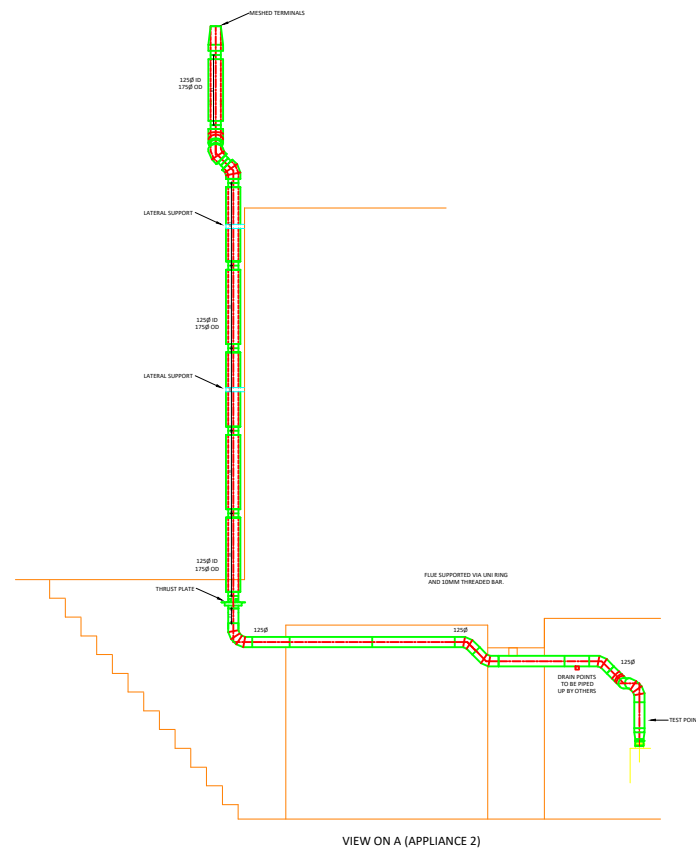
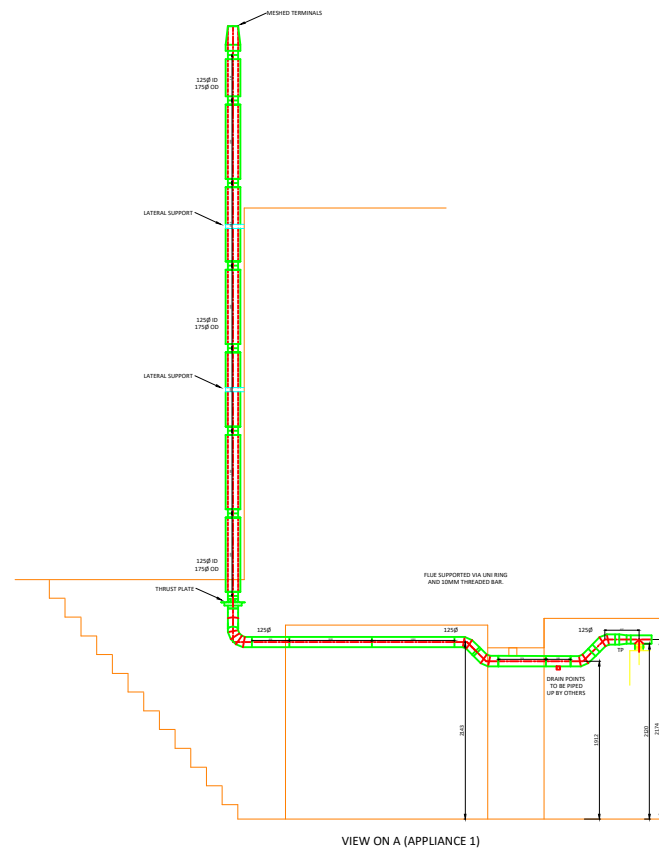


IF IN DOUBT ASK

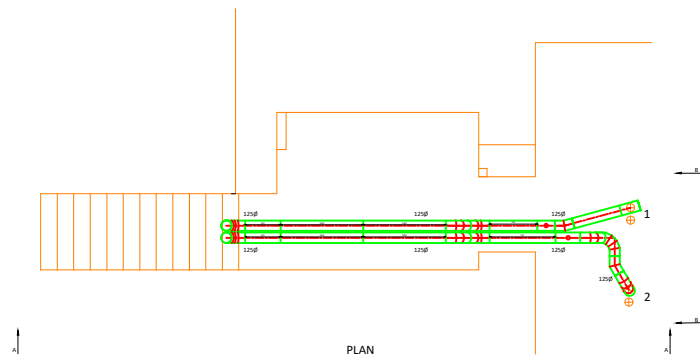

RUNG HEATING SUPPLIES LIMITED
 UNIT 4A, MARSH LANE,
 HENSTRIDGE TRADING ESTATE,
 HENSTRIDGE, SOMERSET.
 BA8 0TG

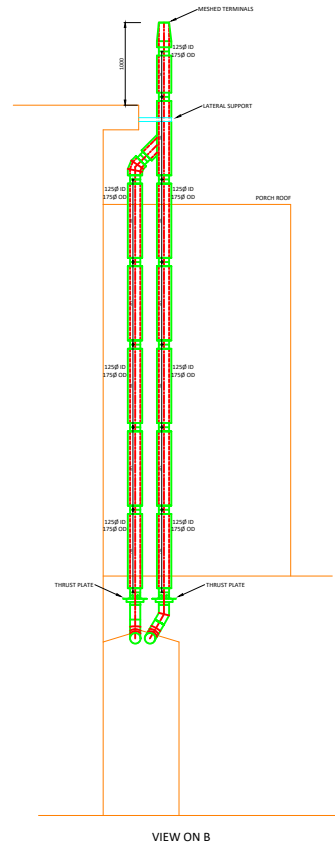

TEL: 01963 364600
 FAX: 01963 364138

CONTRACT EXCLUSIONS/STANDARD NOTES

All builders work - Internal/External
 All flashings to be supplied (where applicable) by Rung, roof openings and weathering by the clients roofing contractor at the time of installation. If storm collar is removed after our visit, and found to leak at a later date, we shall not be held responsible. (Please see quotation).
 Rung accept no responsibility for any services or fittings installed between our site survey and installations which obstruct the flue run, the supports or installation access and any alteration to this drawing must be forwarded by return.
 There must be 50mm minimum all around od of flue from any combustible materials
 Any aperture details through walls or slab supplied by Rung are in good faith only, Rung accept no responsibility for any aperture positions. Information provided by Rung should be site checked by the client prior to any builders work. Any alterations required must be forwarded by return.
 Rung are not responsible for any electrical wiring to our installed equipment.
 Any notes contained on this drawing concerning removal of pipes, cable tray's etc. must be adhered to prior to our installation.
 Pipework from drain points by others.
 Rung accept no liability for any flue terminals adjacent to any open windows due to down draught with difficult site conditions e.g wind/coastal conditions or intermittent blowing back with the wind in a certain quarter. The commissioning engineer may not accept this installation.

SPECIFIC PROJECT NOTES

Please note there will be signs of plumbing on this type of system at the flue outlet.

Project:
ST CUTHBERTS CHURCH

Title:
FLUE SYSTEM

Customer:

Site Address:
**ST CUTHBERTS CHURCH
 EN11 0NU**

Material:
**Boiler Flue:
 HORIZONTAL - SWFS 304
 VERTICAL - TWSF 304 / 304**

Drawing No: _____ Rev: _____

Drawing status:	Revision bar:
PRELIMINARY <input checked="" type="checkbox"/>	
FOR APPROVAL <input type="checkbox"/>	
CONSTRUCTION <input type="checkbox"/>	
AS INSTALLED <input type="checkbox"/>	

Drawn by:
A. Nichols Date: **20.07.2020**

Scale:
Not to scale